



2 SECTION: TYPICAL WALKWAY FRAMING
S1 SCALE: 1/2" = 1'-0"

SECTION: TYPICAL DOCK FRAMING
S1 SCALE: 1/2" = 1'-0"

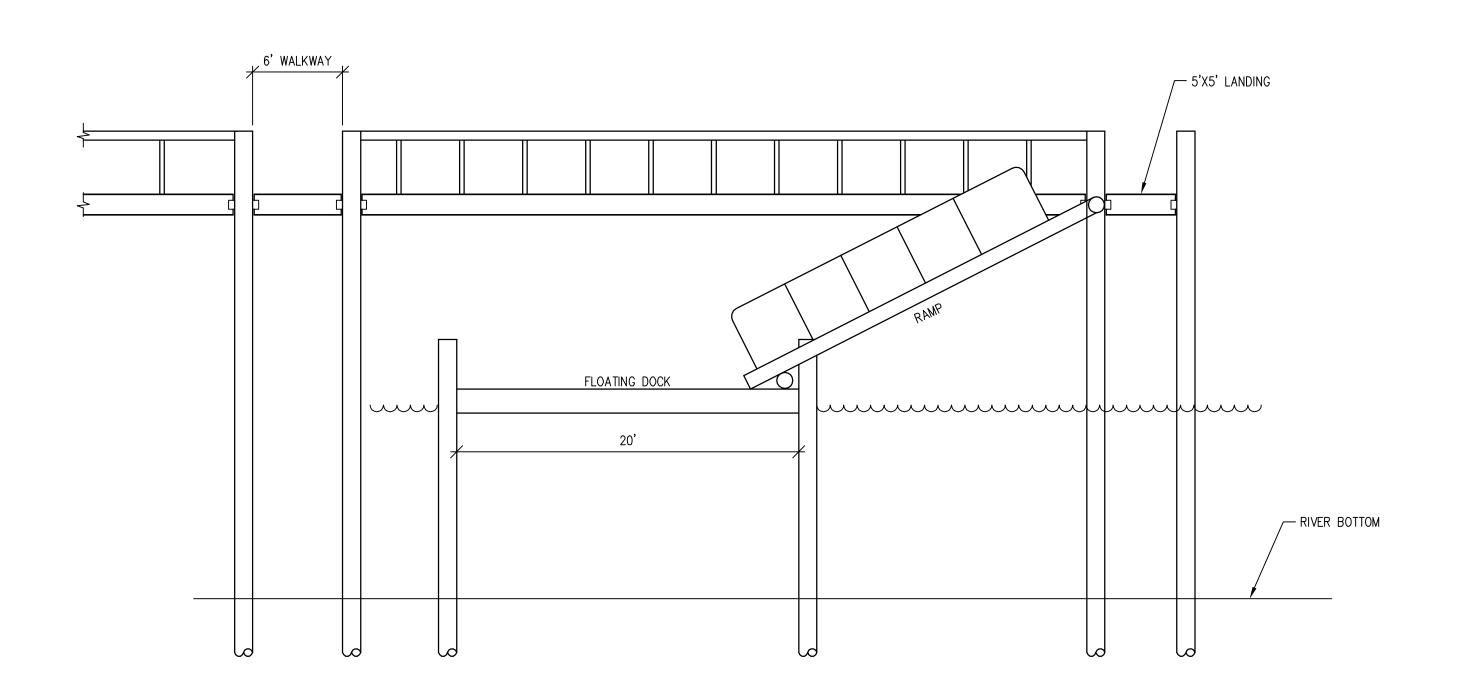

4 ELEVATION: FLOATING DOCK & RAMP

S1 SCALE: 3/16" = 1'-0"

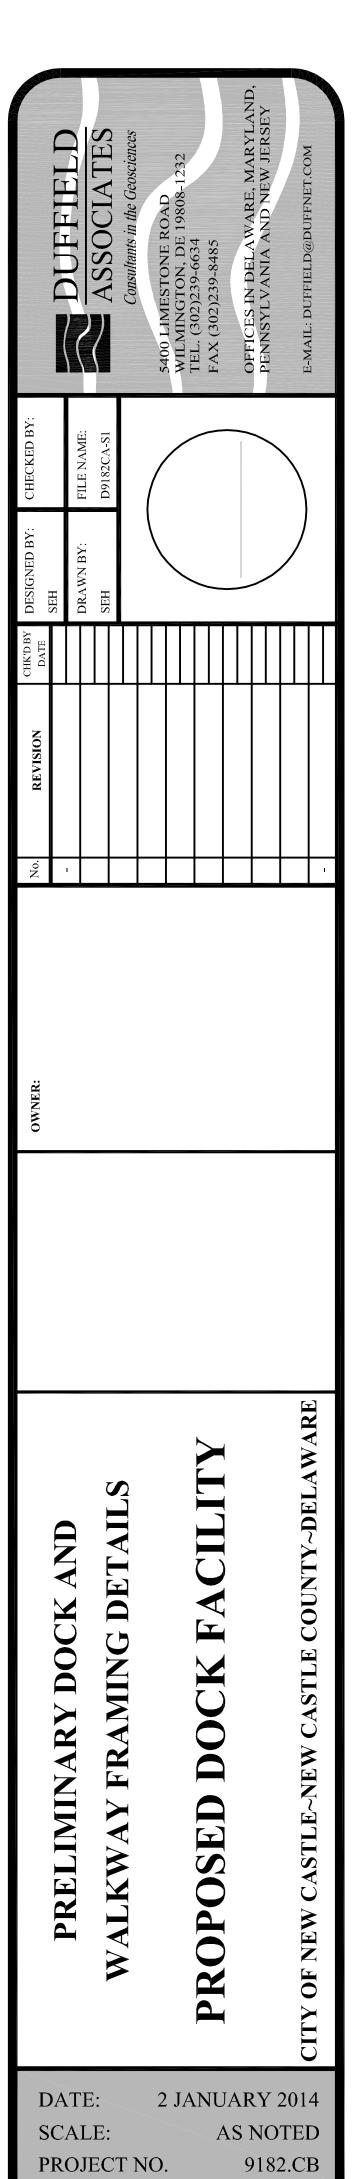

N:\Projects\9000\9182\CAD\CB\D9182CB-S1.dwg, S-1, 1/14/2014 10:19:23 A