


Sheet Number
DA-01

File Name: G:\4th Street Development Company\085\9SD-2101 - W.7th St. - New Castle - DE\DWG\DA-02 PostDev DA Map.dwg
Plot time: Oct 26, 2023 - 1:16pm

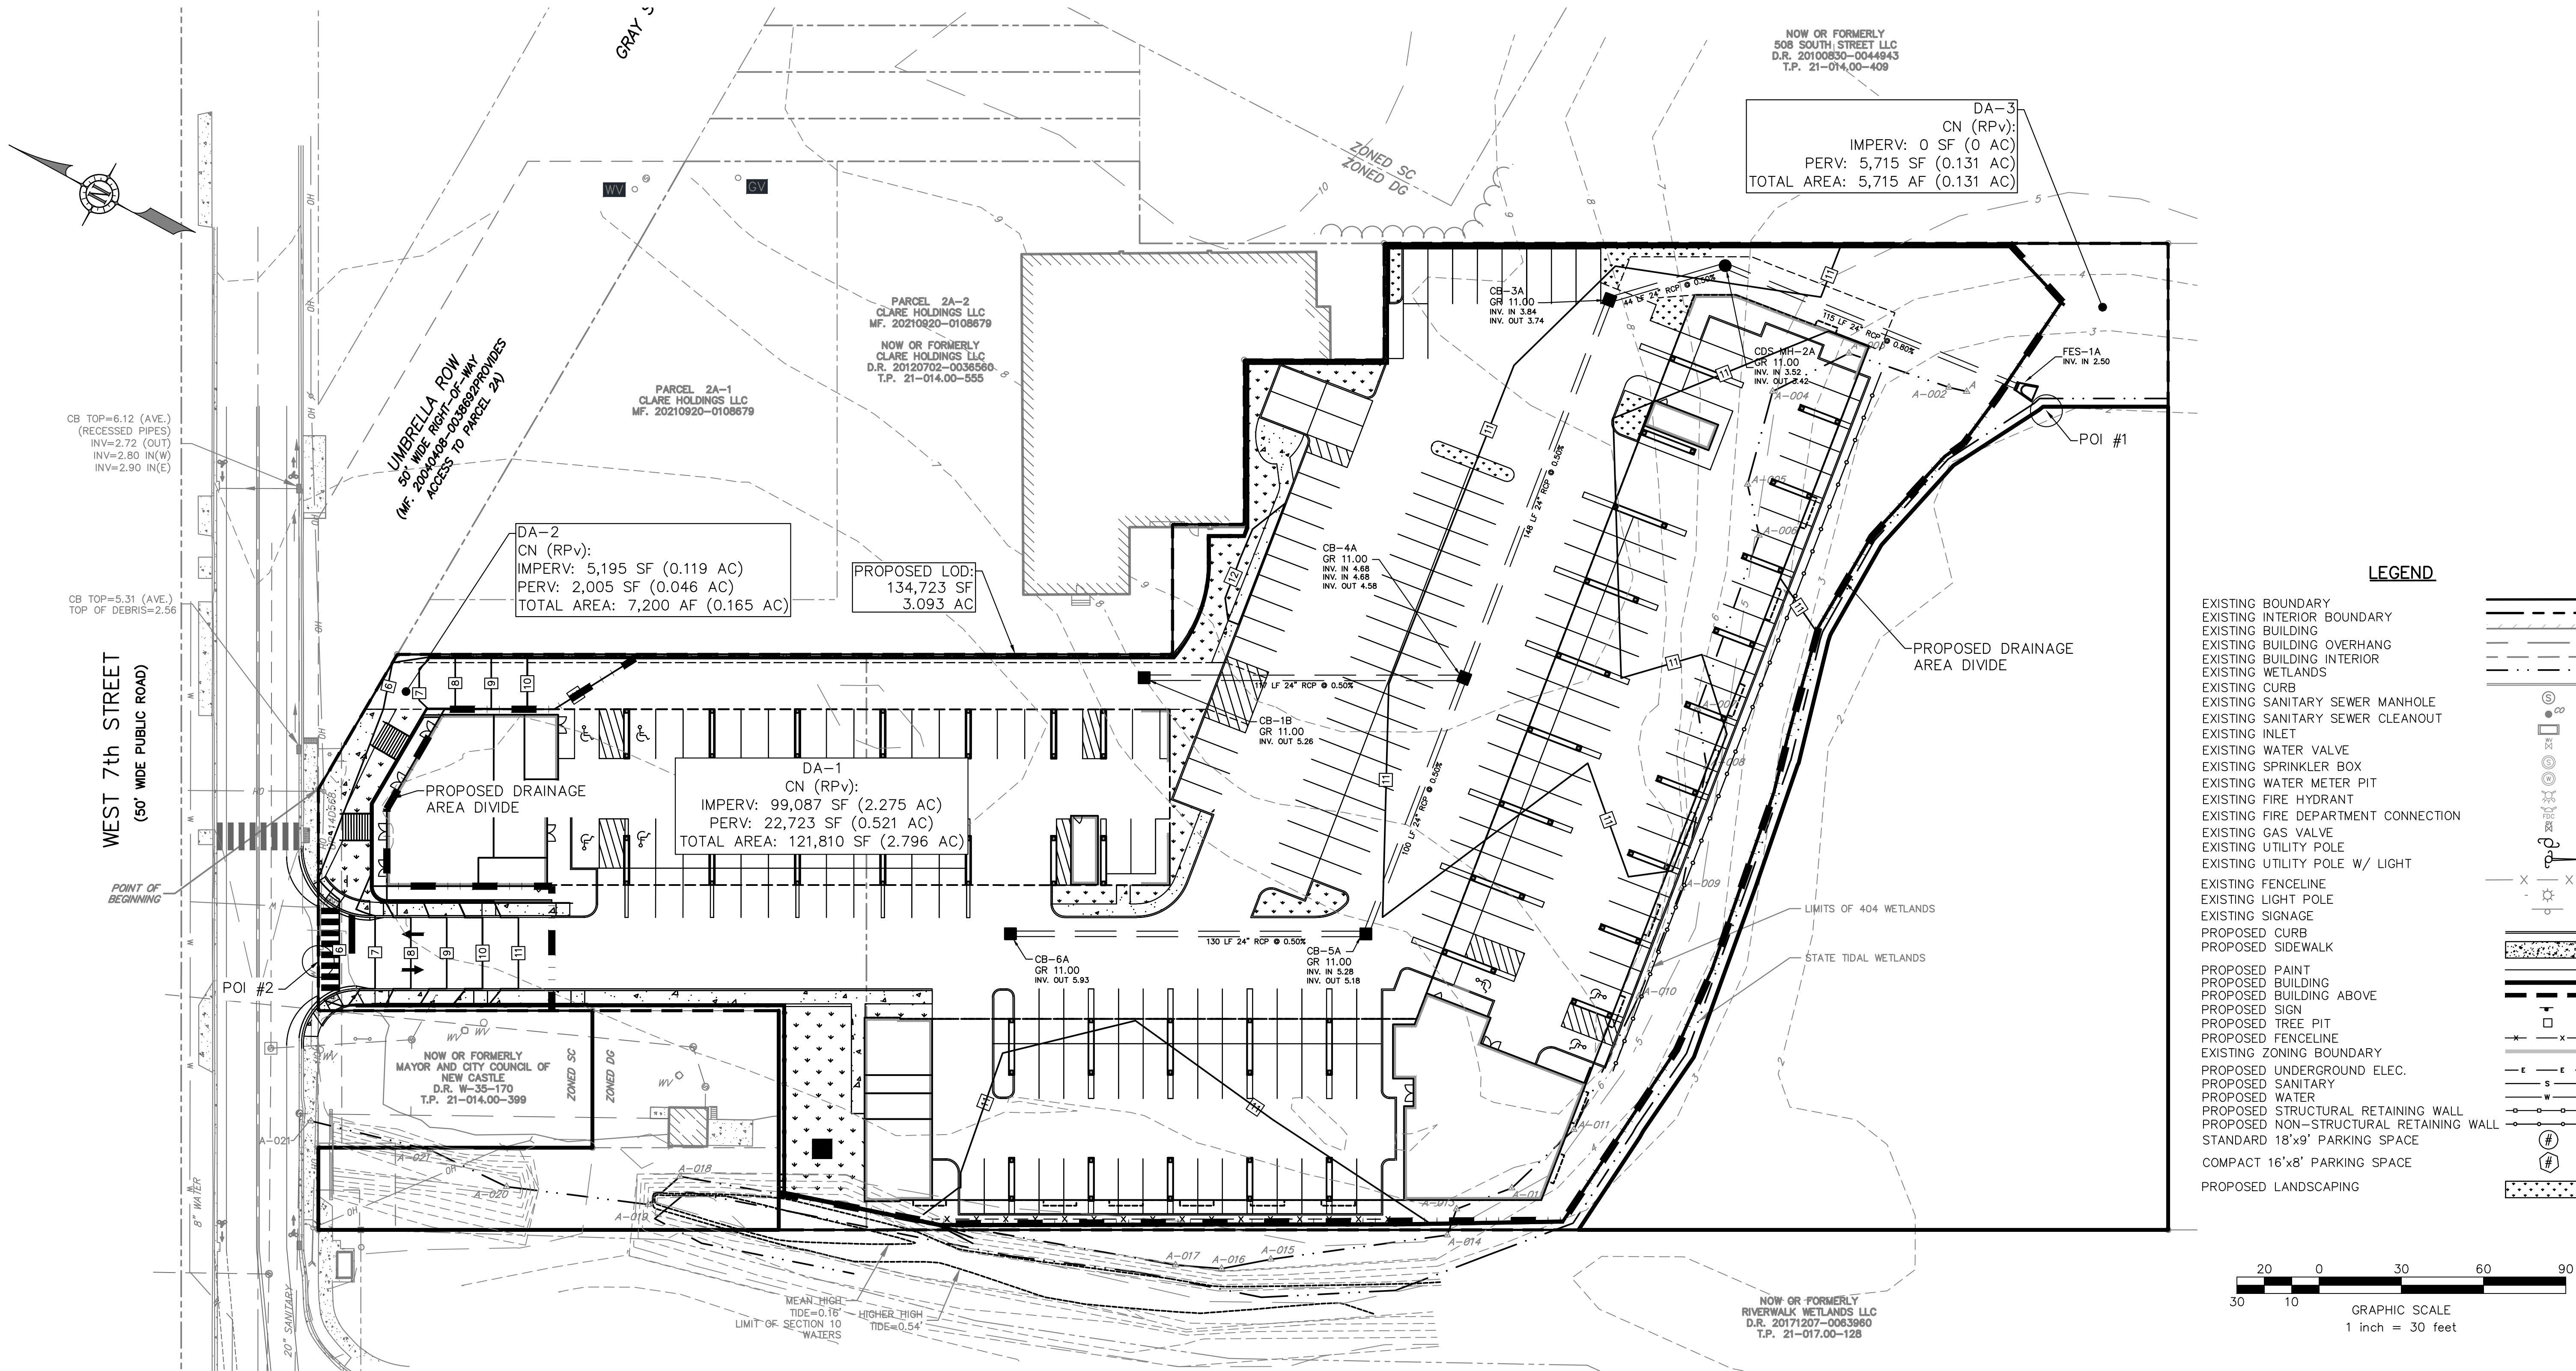

427 W. 7TH STREET
MULTI-FAMILY APARTMENT DEVELOPMENT
POST-DEVELOPMENT DRAINAGE AREA PLAN
PARCEL NO. 21-014.00-400
SITUATED IN
CITY OF NEW CASTLE, NEW CASTLE COUNTY, DELAWARE

MidAtlantic
Engineering Partners, LLC

321 West State Street
Media, PA 19063
610-565-0020

Sheet Number
DA-02

DATE	REVISIONS	DRAWN BY	CHECKED BY	RELEASED BY
		TCW	WFW	
		DATE: 02/15/22	HORIZONTAL SCALE: 1"=30'	VERTICAL SCALE: N/A
		PROJECT No.: 9SD-2101		
		DRAWING NAME: DA-02 PostDev DA Map.dwg		

DATE REVISIONS | DRAWN BY | CHECKED BY | RELEASED BY || | | TCW | WFW | |
		DATE: 02/15/22	HORIZONTAL SCALE: 1"=30'	VERTICAL SCALE: N/A
		PROJECT No.: 9SD-2101		
		DRAWING NAME: DA-02 PostDev DA Map.dwg		